




Proposed Site Layout 1:250@A1

Accommodation Schedule:

2no. 1bed/2person bungalows @ 52 sqm
 Site Area: 0.057Ha
 Car parking: 2no. space per dwelling
 Cycle parking: 2no. spaces per dwellings (in garden shed)

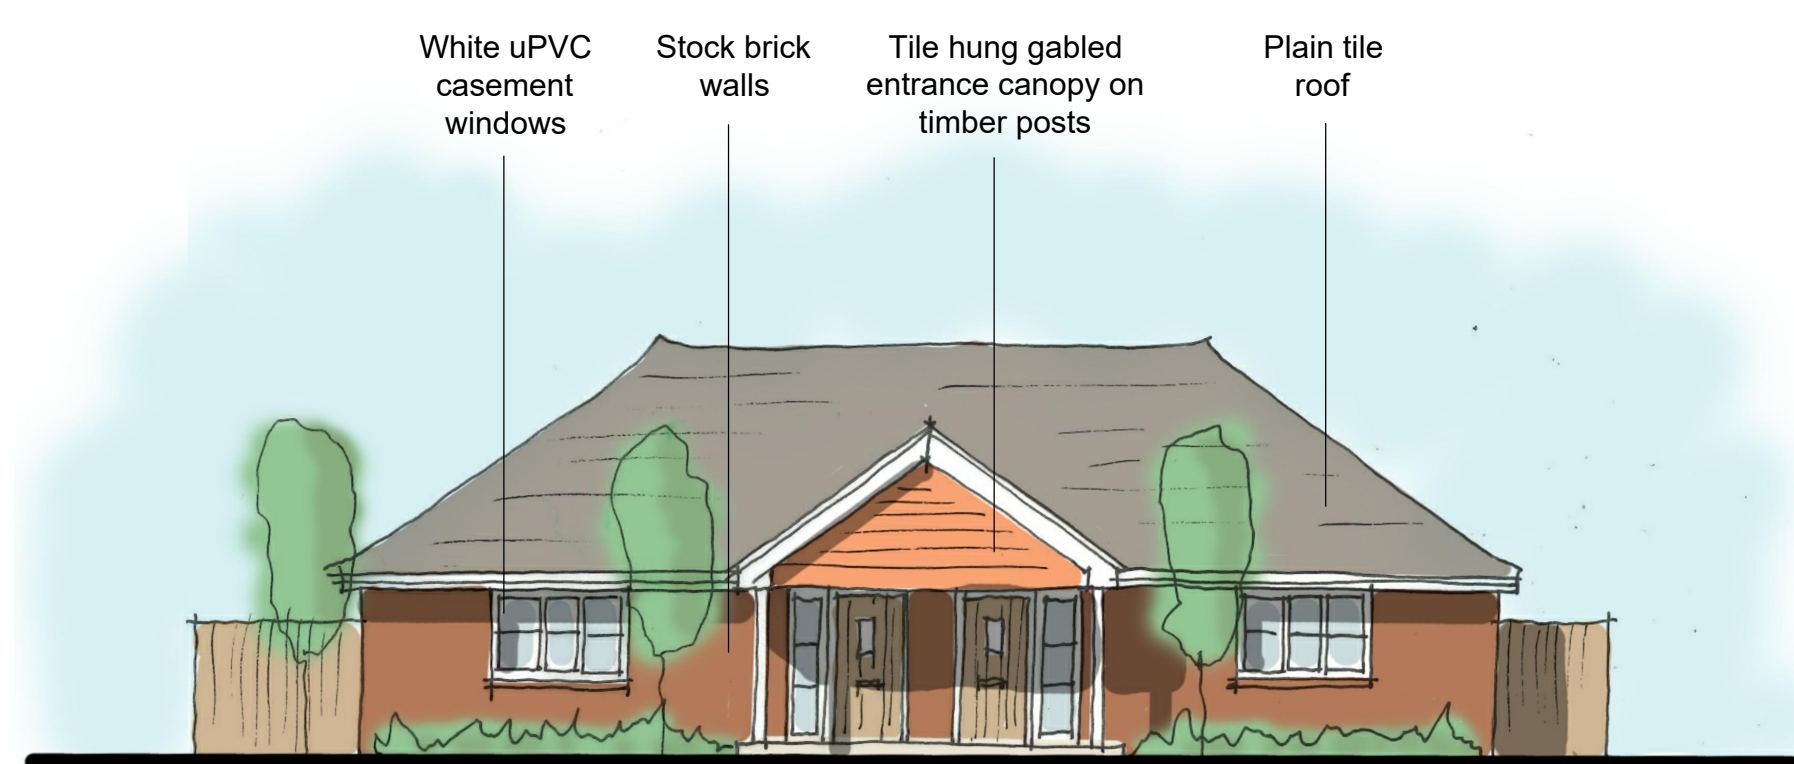

Proposed Front (South) Elevation 1:100@A1

Rev	Date	Revision Details	Dr	Ch
-----	------	------------------	----	----

ECE Architecture
 London: 76 Great Suffolk Street, London, SE1 0BL
 T 0207 928 2773 E london@ecearchitecture.com
 Sussex: Brooklyn Chambers, 11 Goring Road, Worthing, West Sussex, BN12 4AP
 T 01903 248777 E sussex@ecearchitecture.com
 Bristol: Westworks, Colston Tower, Colston Street, Bristol, BS1 4XE
 T 0117 214 1101 E bristol@ecwestworks.com
 www.ecearchitecture.com

Client's Name
 English Rural HA

Job Title
 Sealcroft Cottages,
 Childsbridge Road, Seal

Drawing Title
 Sketch Layout & Elevation

Scale
 1:250 @ A1 / 1:500 @ A3



Drawn	Checked	Date
KE	AK	08.10.19

Job No	Drawing No	Rev
6827	SK-01	

Status
PRELIMINARY