
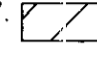
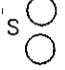


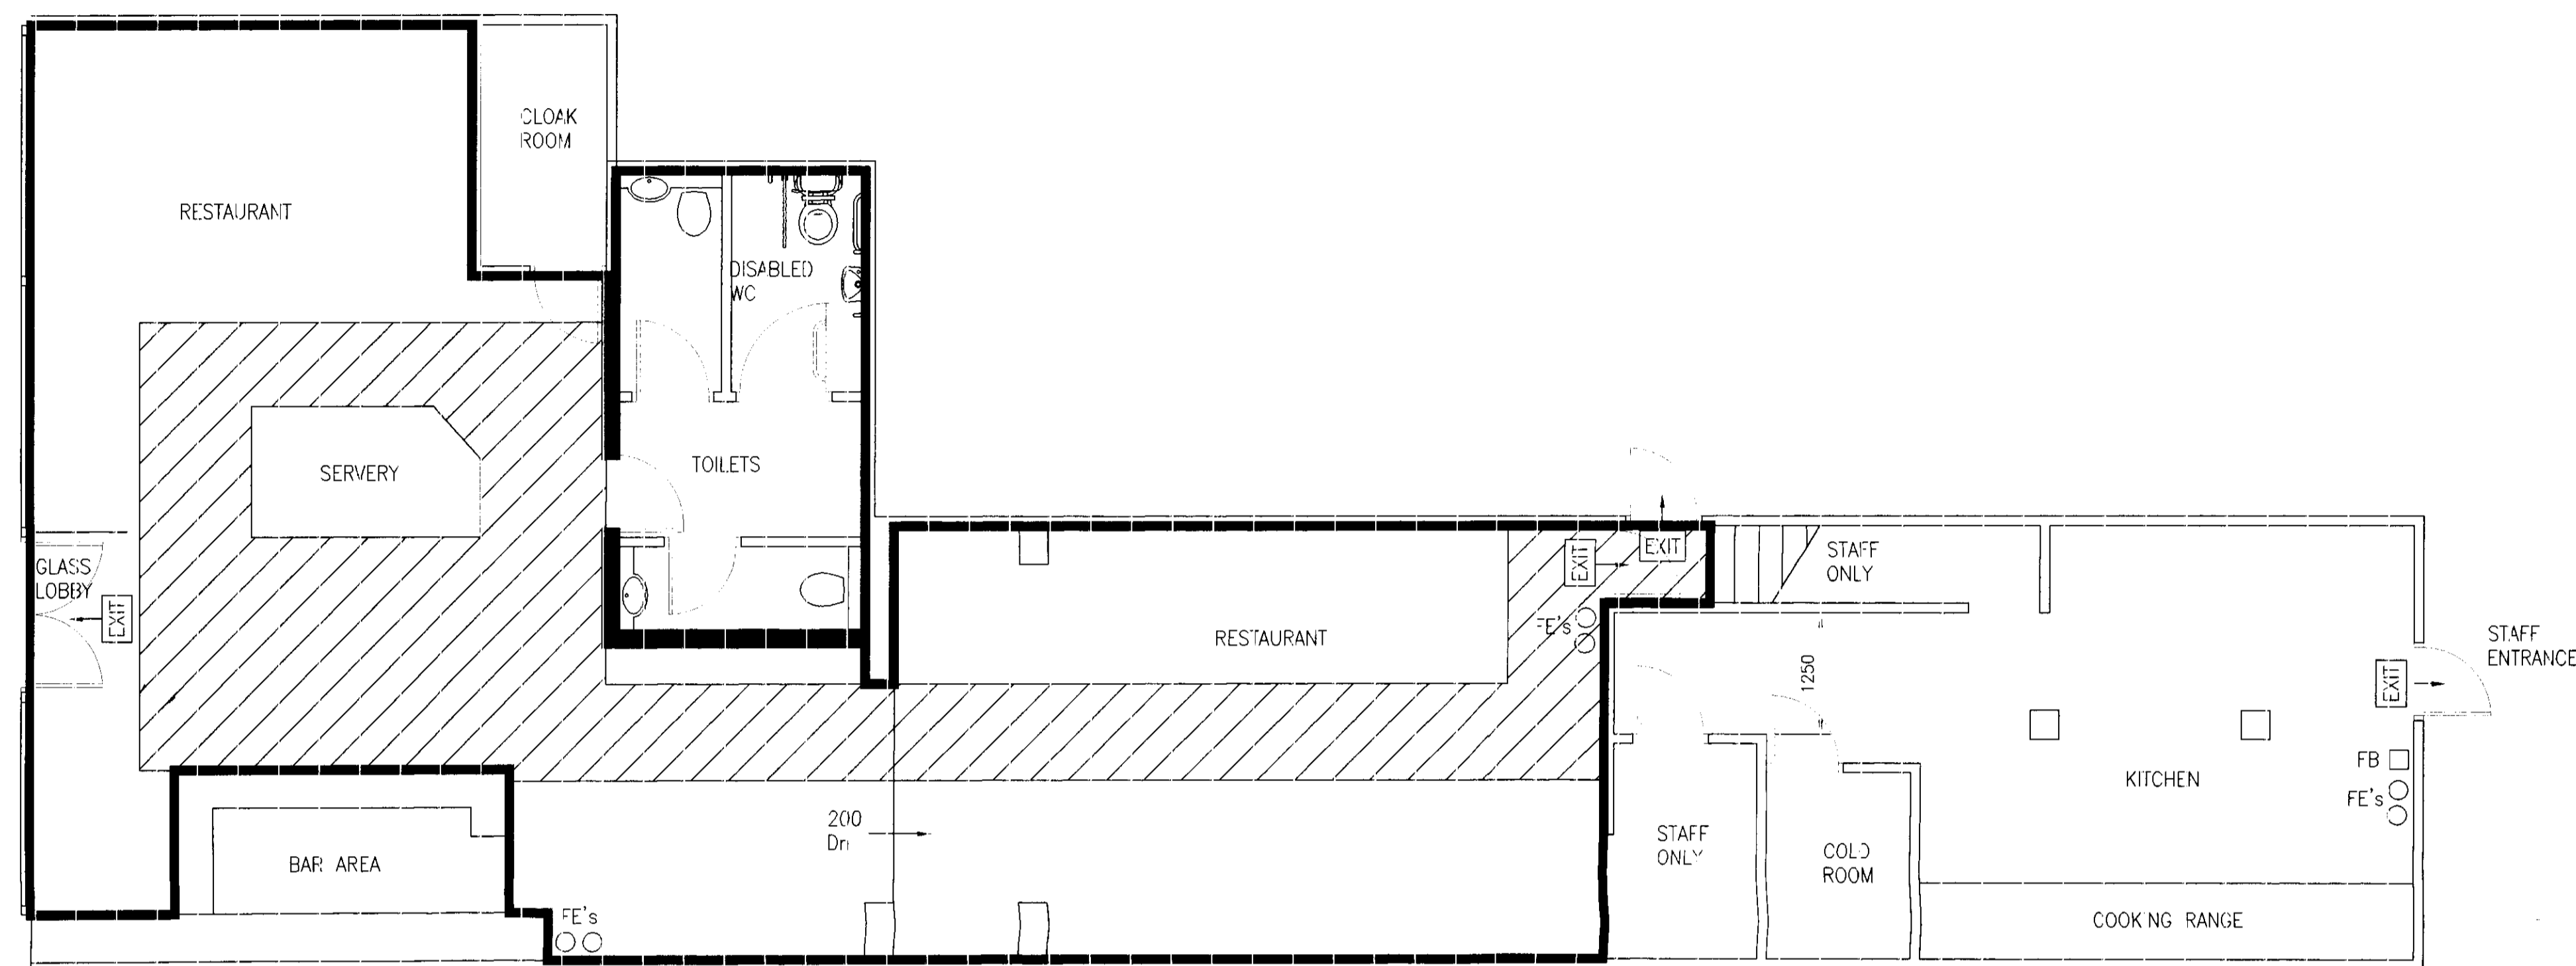


NOTES

1. THE ORIGINAL SIZE OF THIS DRAWING IS A1.
2. ALL DIMENSIONS ARE IN MILLIMETRES.
3. ALL LEVELS ARE IN METRES.
4. ALL DIMENSIONS ARE TO BE CONFIRMED AND CHECKED ON SITE PRIOR TO COMMENCEMENT OF FABRICATION DRAWINGS AND/OR SITE WORKS.
5. ALL WORKS ARE TO BE CARRIED OUT IN ACCORDANCE WITH ALL RELEVANT BRITISH STANDARDS, CODES OF PRACTICE, BUILDING REGULATIONS, HEALTH AND SAFETY REQUIREMENTS AND MANUFACTURERS' RECOMMENDATIONS.
6.  EMERGENCY EXIT ROUTES
7.  DENOTES ESCAPE ROUTES NOT IMPEDED BY ANY STRUCTURES
8. FE's  FIRE EXTINGUISHERS
8. FB  FIRE BLANKET
8.  AREA OF PUBLIC ACCESS



Rev	Description	Date
A	DISTRICT COUNCIL NOTES ADDED	17.11.05


Client
SUN CATERING

Project
**SPICE CLUB
 SEVEN OAKS
 KENT**

Drawing Title
LICENSE PLAN LAYOUT

 **Conditioning Environmental Services Limited**

Unit 6B
 Possingworth Farm
 Blackboys, Uckfield
 East Sussex, TN22 5HE
 Tel No: 01435 868588
 Fax No: 01435 860813
 Email: info@acenvironmentalservices.com

Scale	A1@1:50 A3@1:100	Drawn		Checked	TW
Date	26.05.05	Drawing Number	C1203-P01	Rev	A