



LEGEND

- - - EXISTING HIGHWAY BOUNDARY
- NEW TACTILE PAVING
- PROPOSED BUS LANE (CARRIAGEWAY DEDICATED FOR USE BY BUSES AND CYCLISTS ONLY)
- EXISTING DOUBLE YELLOW LINES
- PROPOSED DOUBLE YELLOW LINES

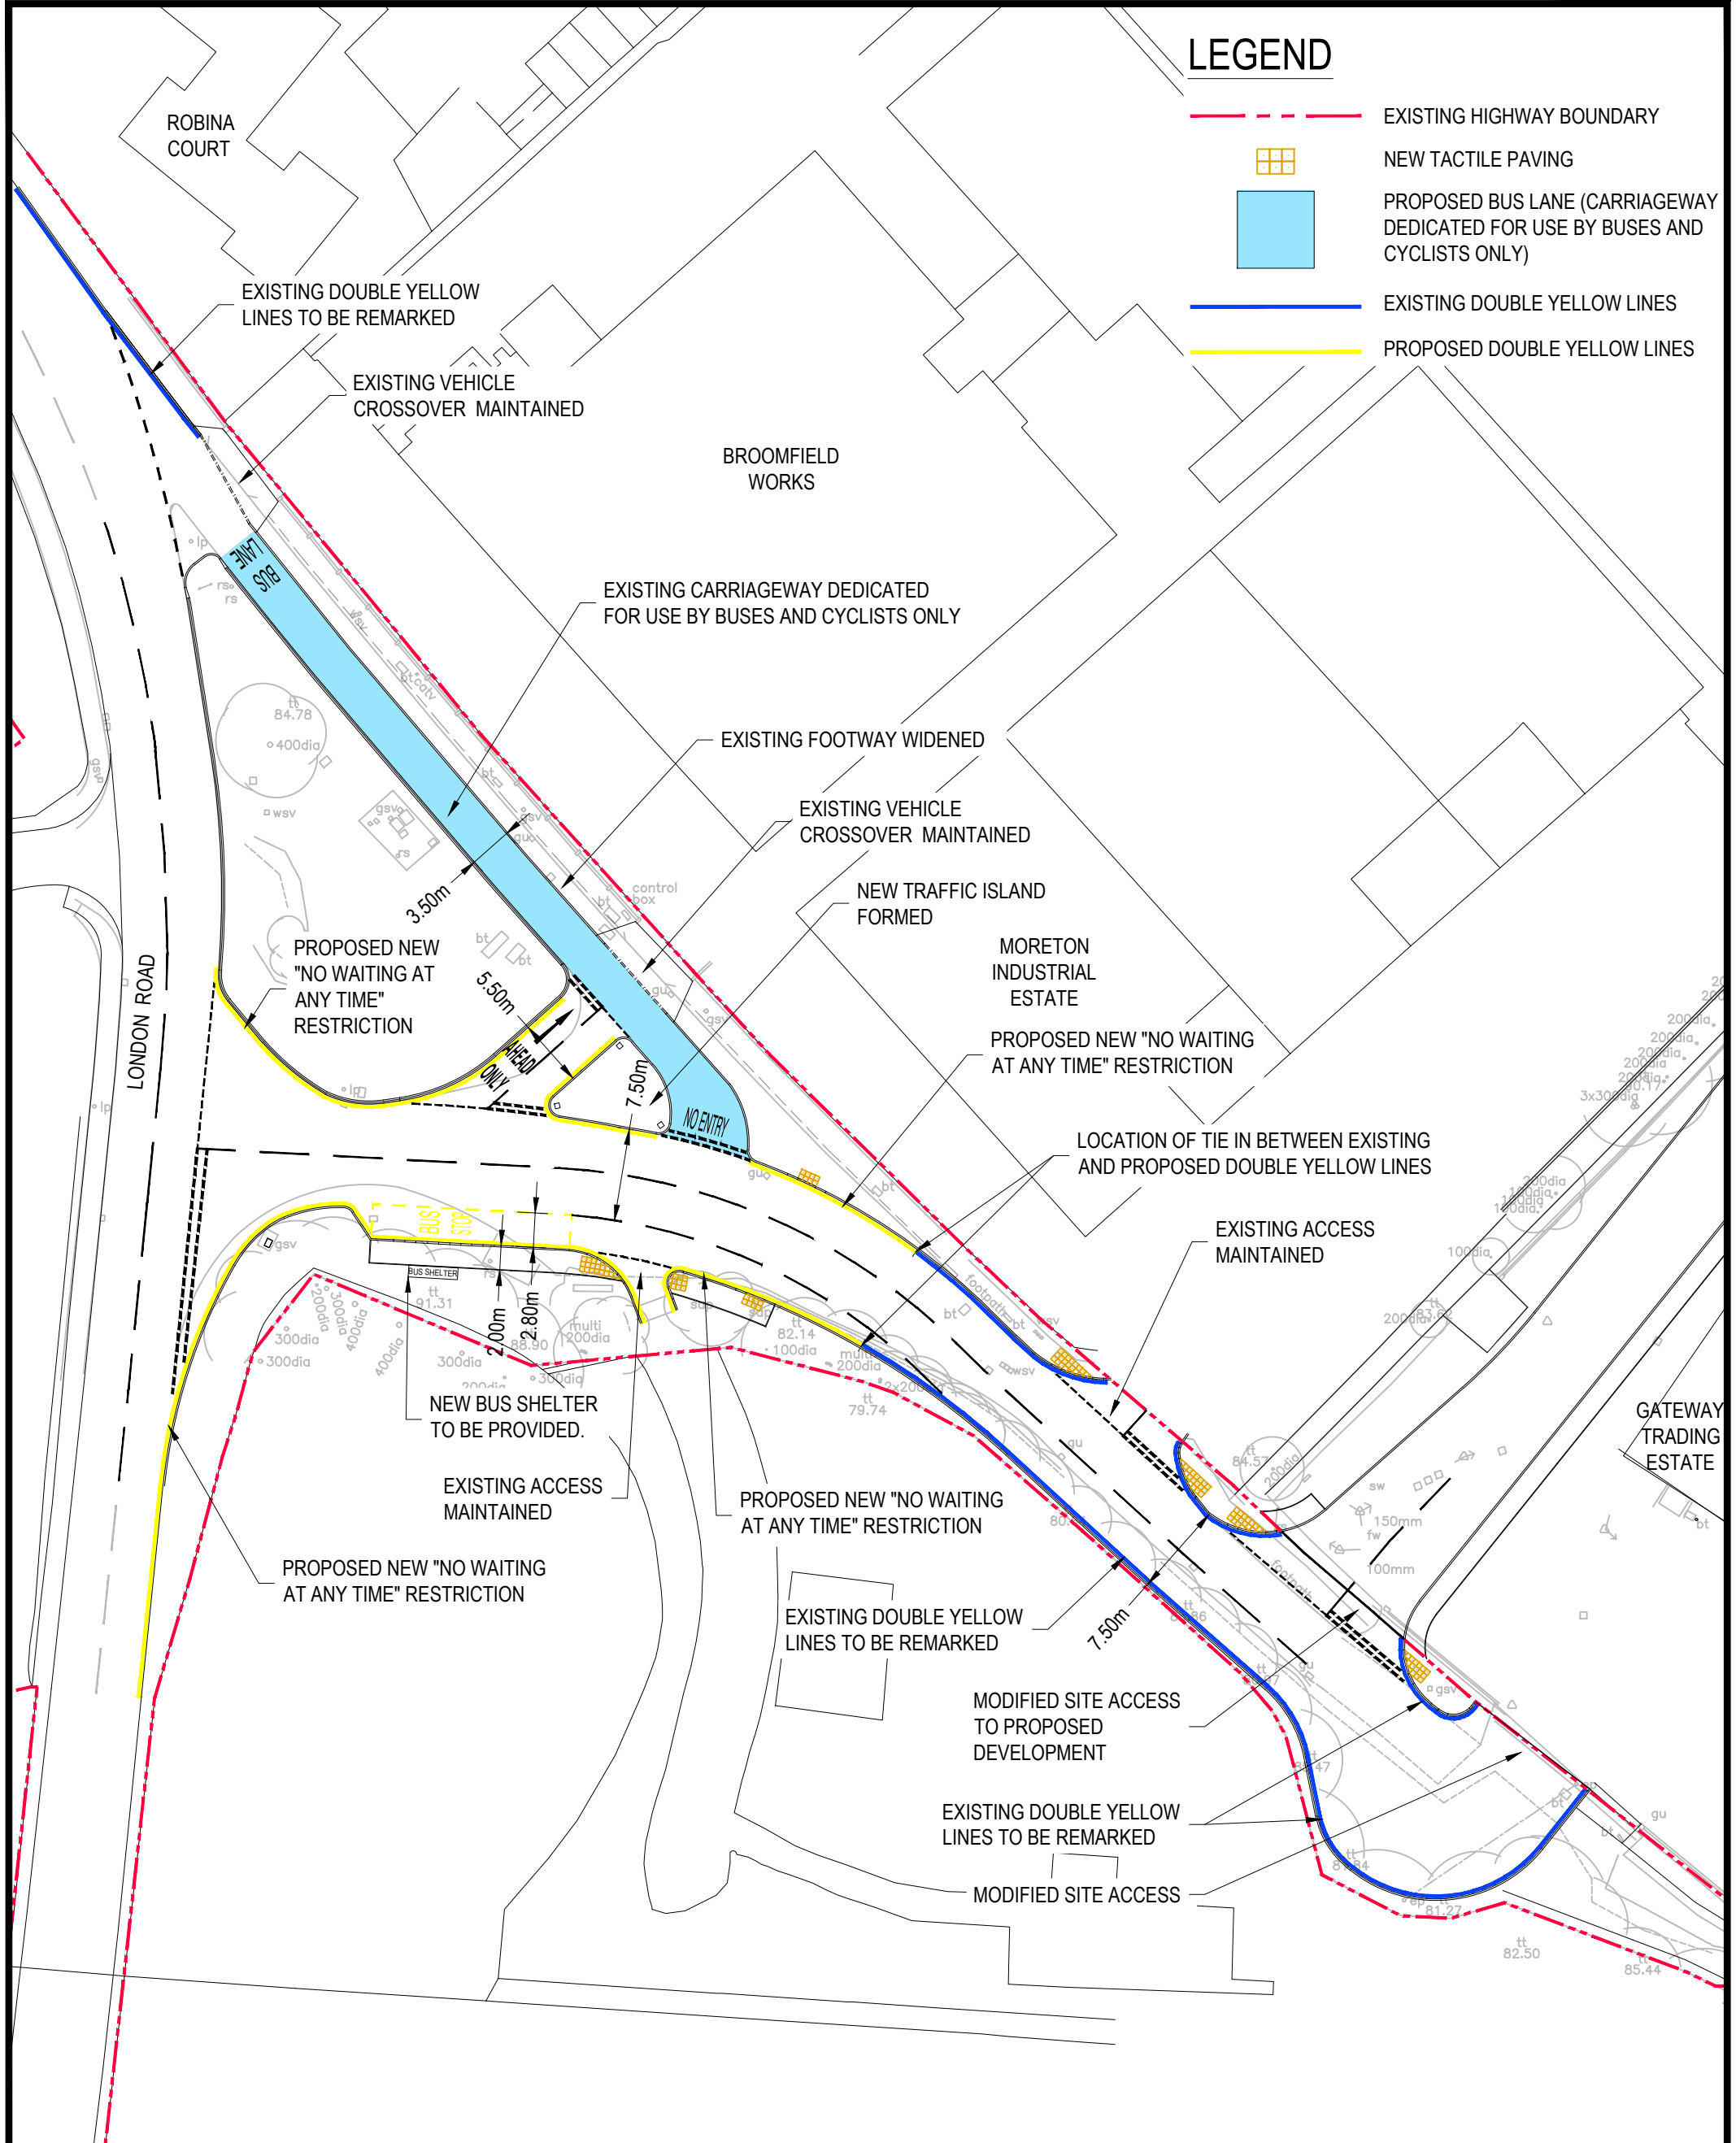

P1	23.05.23	ISSUED FOR APPROVAL	NM	HS
Rev.	Date	Description	Technician	Reviewer

Drawing
HIGHWAYS WORKS
PROPOSED BUS LANE AND WAITING RESTRICTIONS

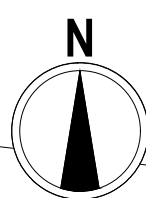

I & L CONSULTING Ltd.

E: projects@il-consultants.com

Project
LONDON ROAD, SWANLEY

Scale
1:500 @ A3

Project Number
21-019-GOY

Drawing Number
A12

Revision
P1